




# 5 Bed 1.5 Storey House

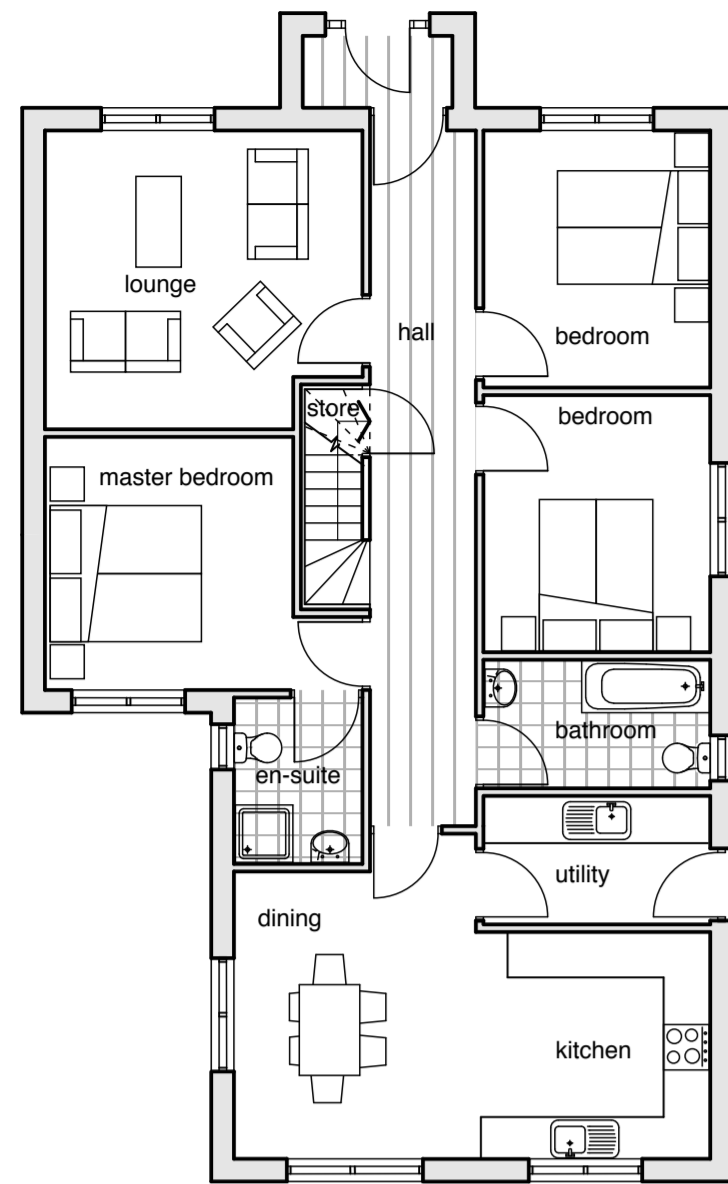

Ground Floor Plan Scale 1:100

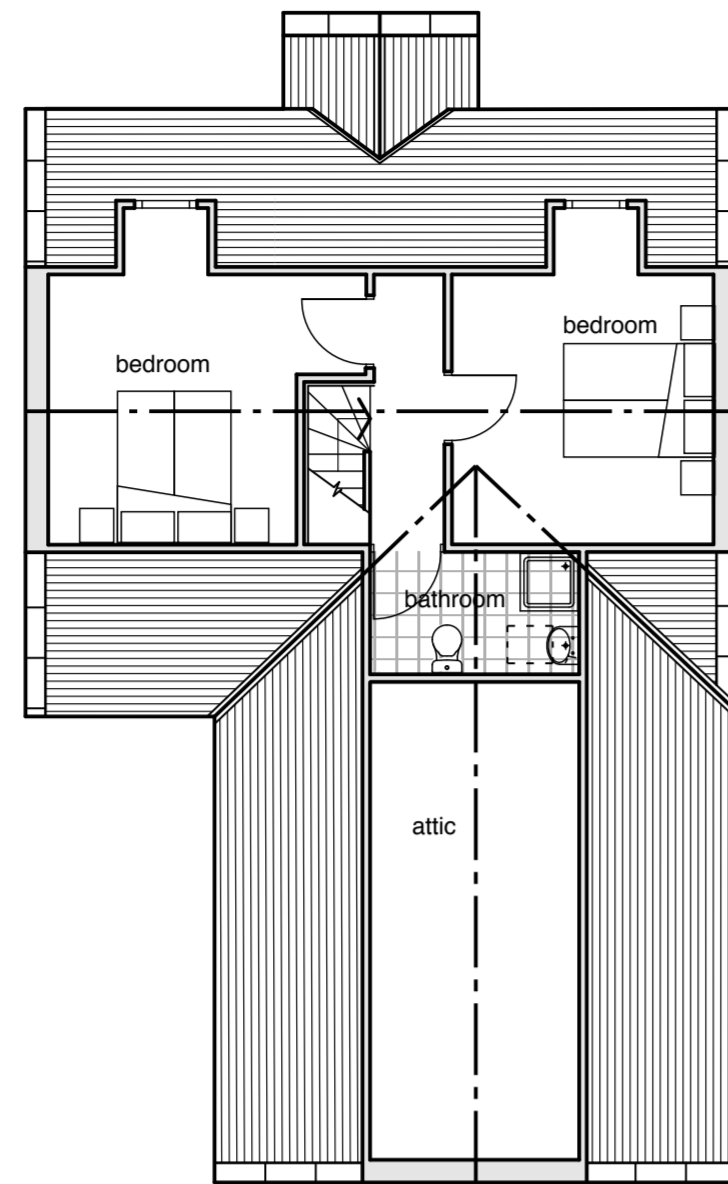

First Floor Plan Scale 1:100

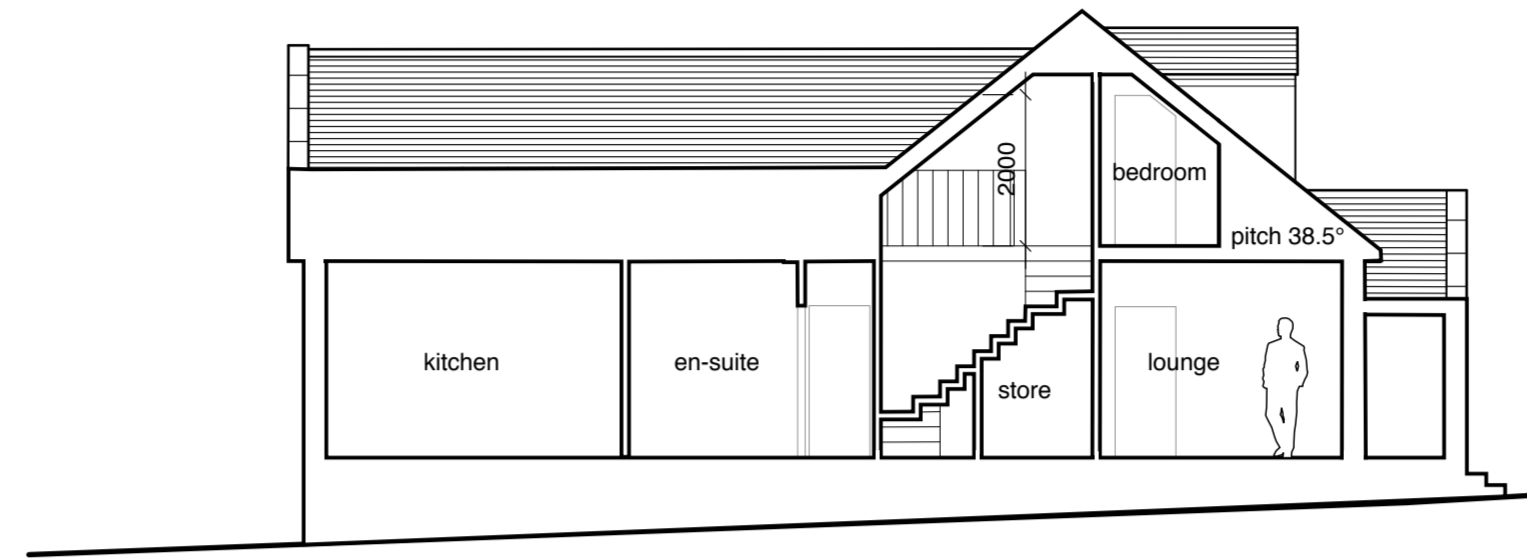


Section Scale 1:100




Elevations Scale 1:100

# 3 Bed Bungalow

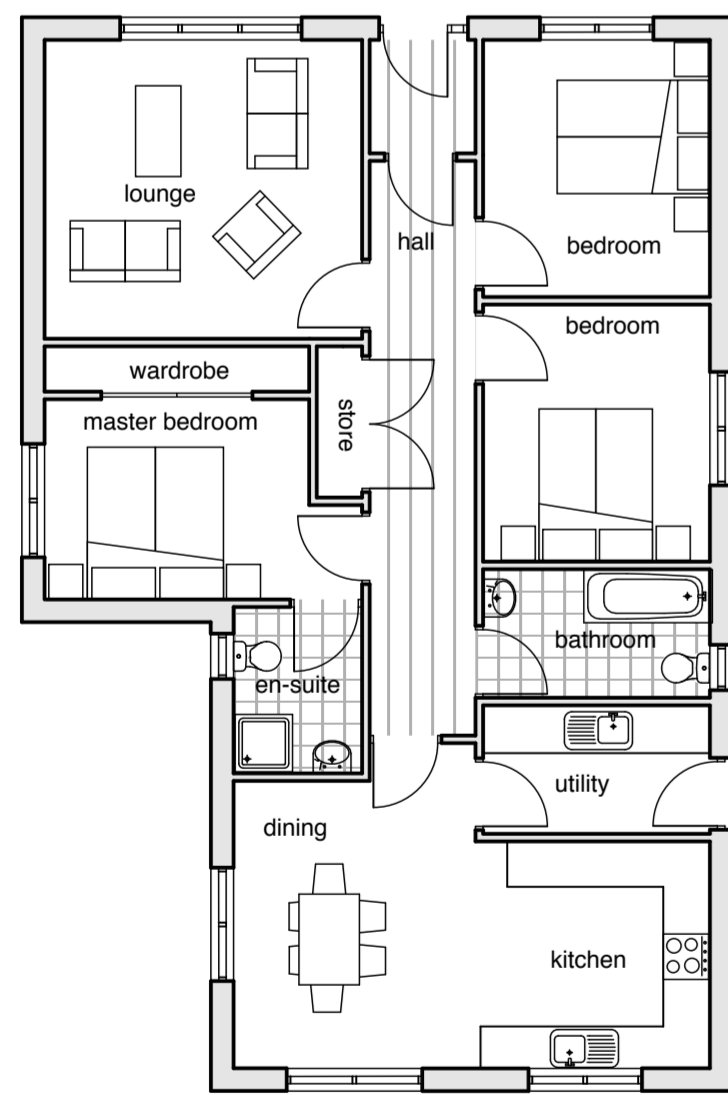

Ground Floor Plan Scale 1:100

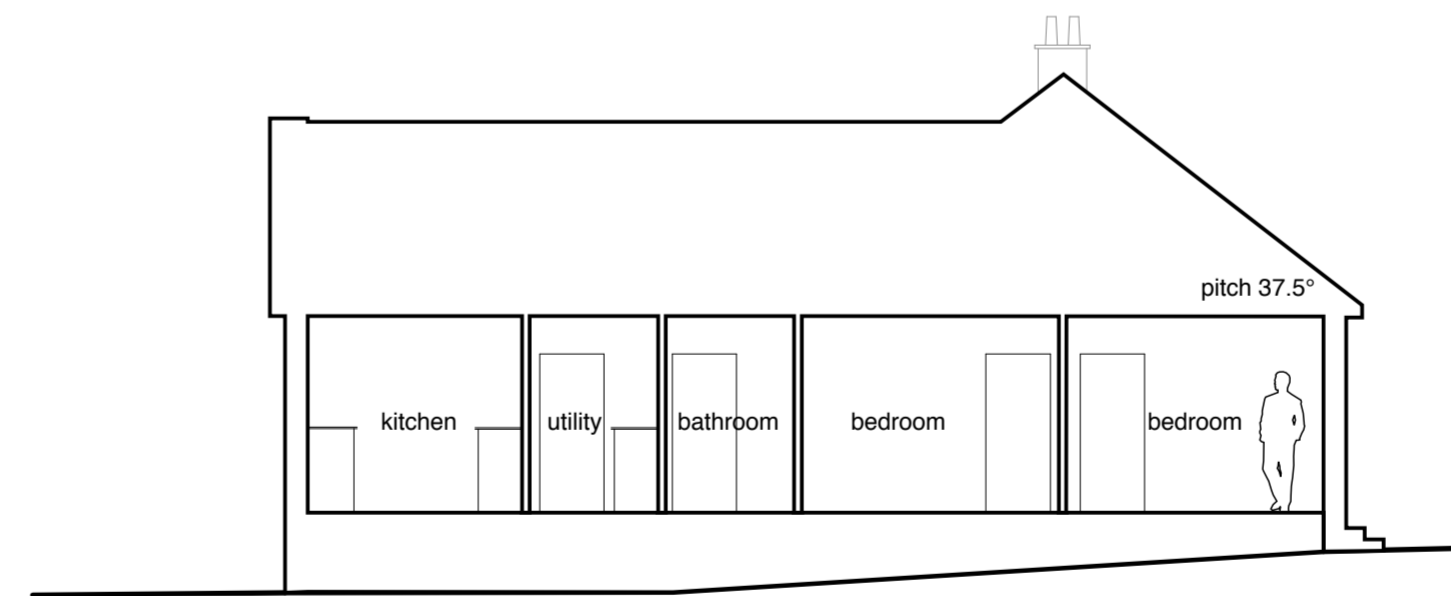

Section Scale 1:100



Elevations Scale 1:100

## Notes

Copyright Robert Potter & Partners LLP 2008  
 Do not scale dimensions from this drawing - if in doubt ask.  
 All dimensions, including figured dimensions, to be checked on site prior to commencing any works.  
 Please note that you should not take any lack of comment to indicate approval of the drawing in part or whole. All responsibilities for dimensional accuracy, compliance with the specification and co-ordination of the works remain the Contractors.

Revisions	Date	Initials
A Sections amended.	04/12/08	NDM
B Chimney & skews added.	16/01/09	NDM

Project

**Proposed Housing Development at Laurieston for Boyle Builders.**

Drawing Title

House Types

**ROBERT POTTER & PARTNERS**  
 CHARTERED ARCHITECTS & PROJECT MANAGERS

7 MILLER ROAD, AYR KA7 2AX 01292 - 261228  
 49 RAE STREET, DUMFRIES DG1 1JD 01387 - 255509  
 37 HANOVER STREET, STRANRAER DG9 7RS 01776 - 703453  
 4 PARK CIRCUS PLACE, GLASGOW G3 6AN 0141-332 9111

Scale	1 : 100	<b>8680/02</b>
Date	Nov '08	
Drawn By	NDM	
Checked By		Revision
		B